


No.	Date	Issue
1	December 14, 2013	For Development Variance Application
1	Mar 24, 2014	For Building Permit Application

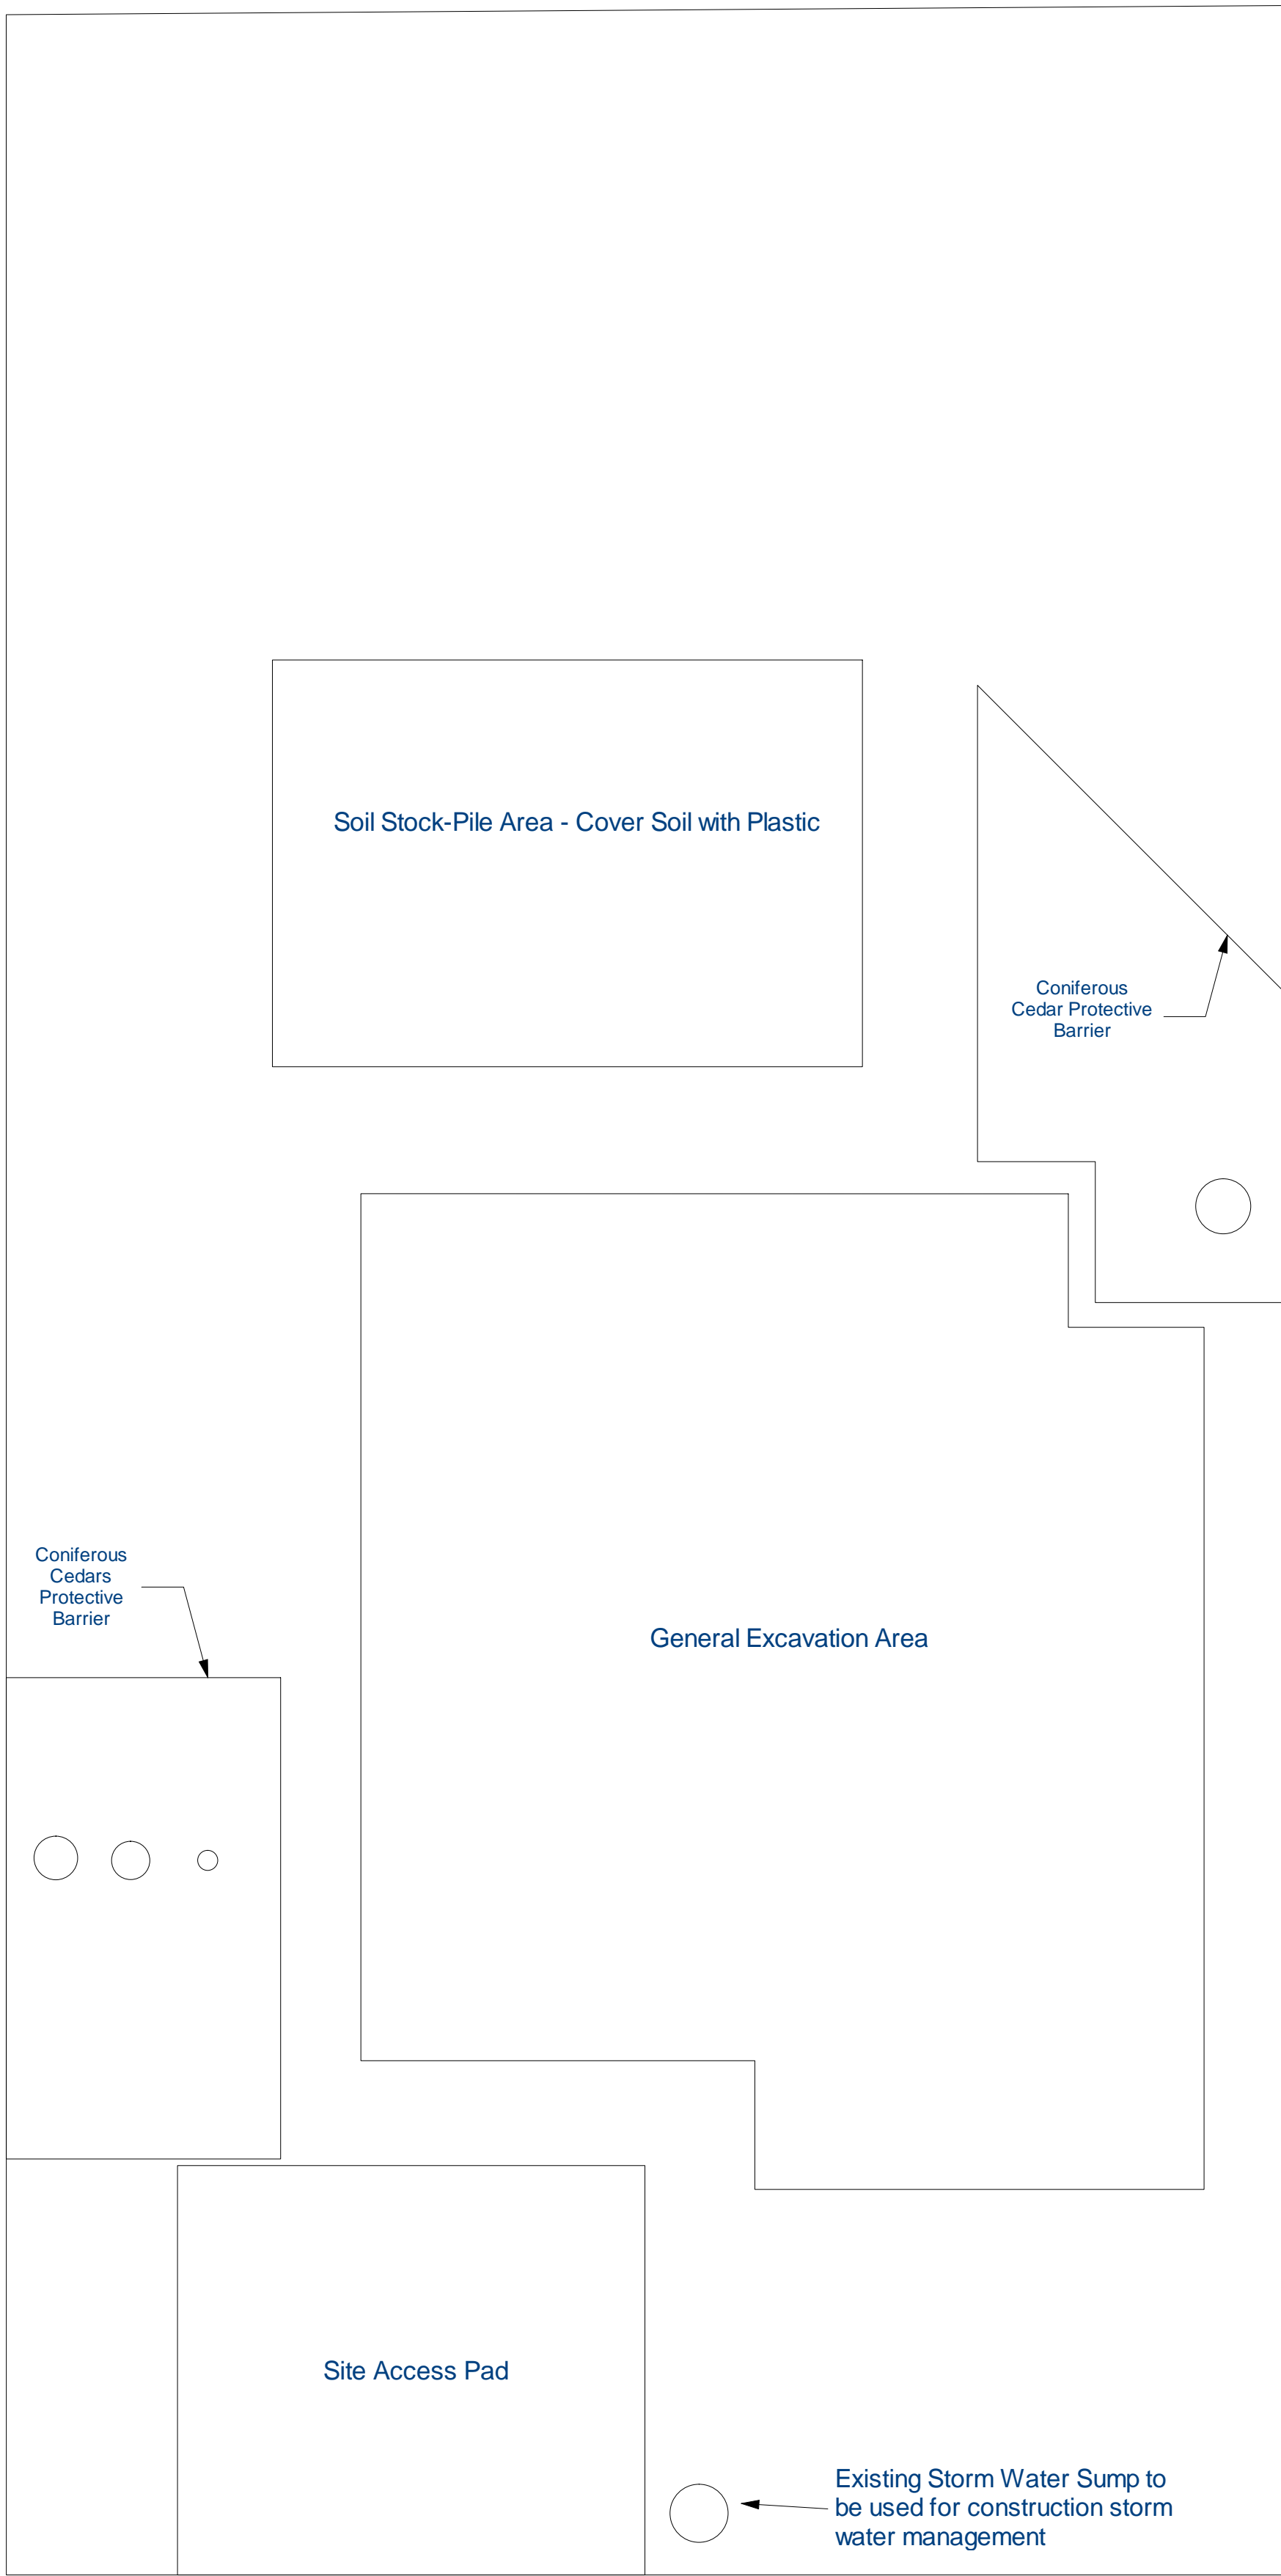

Notes:

- 1) Storm and ground water accumulations will be collected in bottom of pit and pumped into existing storm water sump providing separation of sediment prior to storm water exit to municipal S.W.S.
- 2) Bottom of Excavation slopped to SE to provide collection point for storm and ground water
- 3) Four (4) Adjacent Street Storm Water Sumps to be protected with GeoTextile wrapped around grates.
- 4) Site has a flat grade and no run-off from site is anticipated.

SENWiEco Designs 
 718-333 Brooksbank Ave Room 237
 North Vancouver, BC V7J 3V8
 Tel: 778-688-5807

Project Title	
<u>The Enclosure</u>	
<small>Pemberton Heights, North Vancouver - British Columbia</small>	
Drawing	
<u>Sediment and Erosion Control Plan</u>	
Scale: 1/8" = 1'	Dwg. #
Date: March 24, 2014	A0
Drawn By: SW	