


No.	Date	Issue
A	September 15, 2013	For Comment
B	October 14, 2013	For Comment/Markup
1	November 27, 2013	For Development Variance Application
2	February 5, 2014	Issued For Permit Application

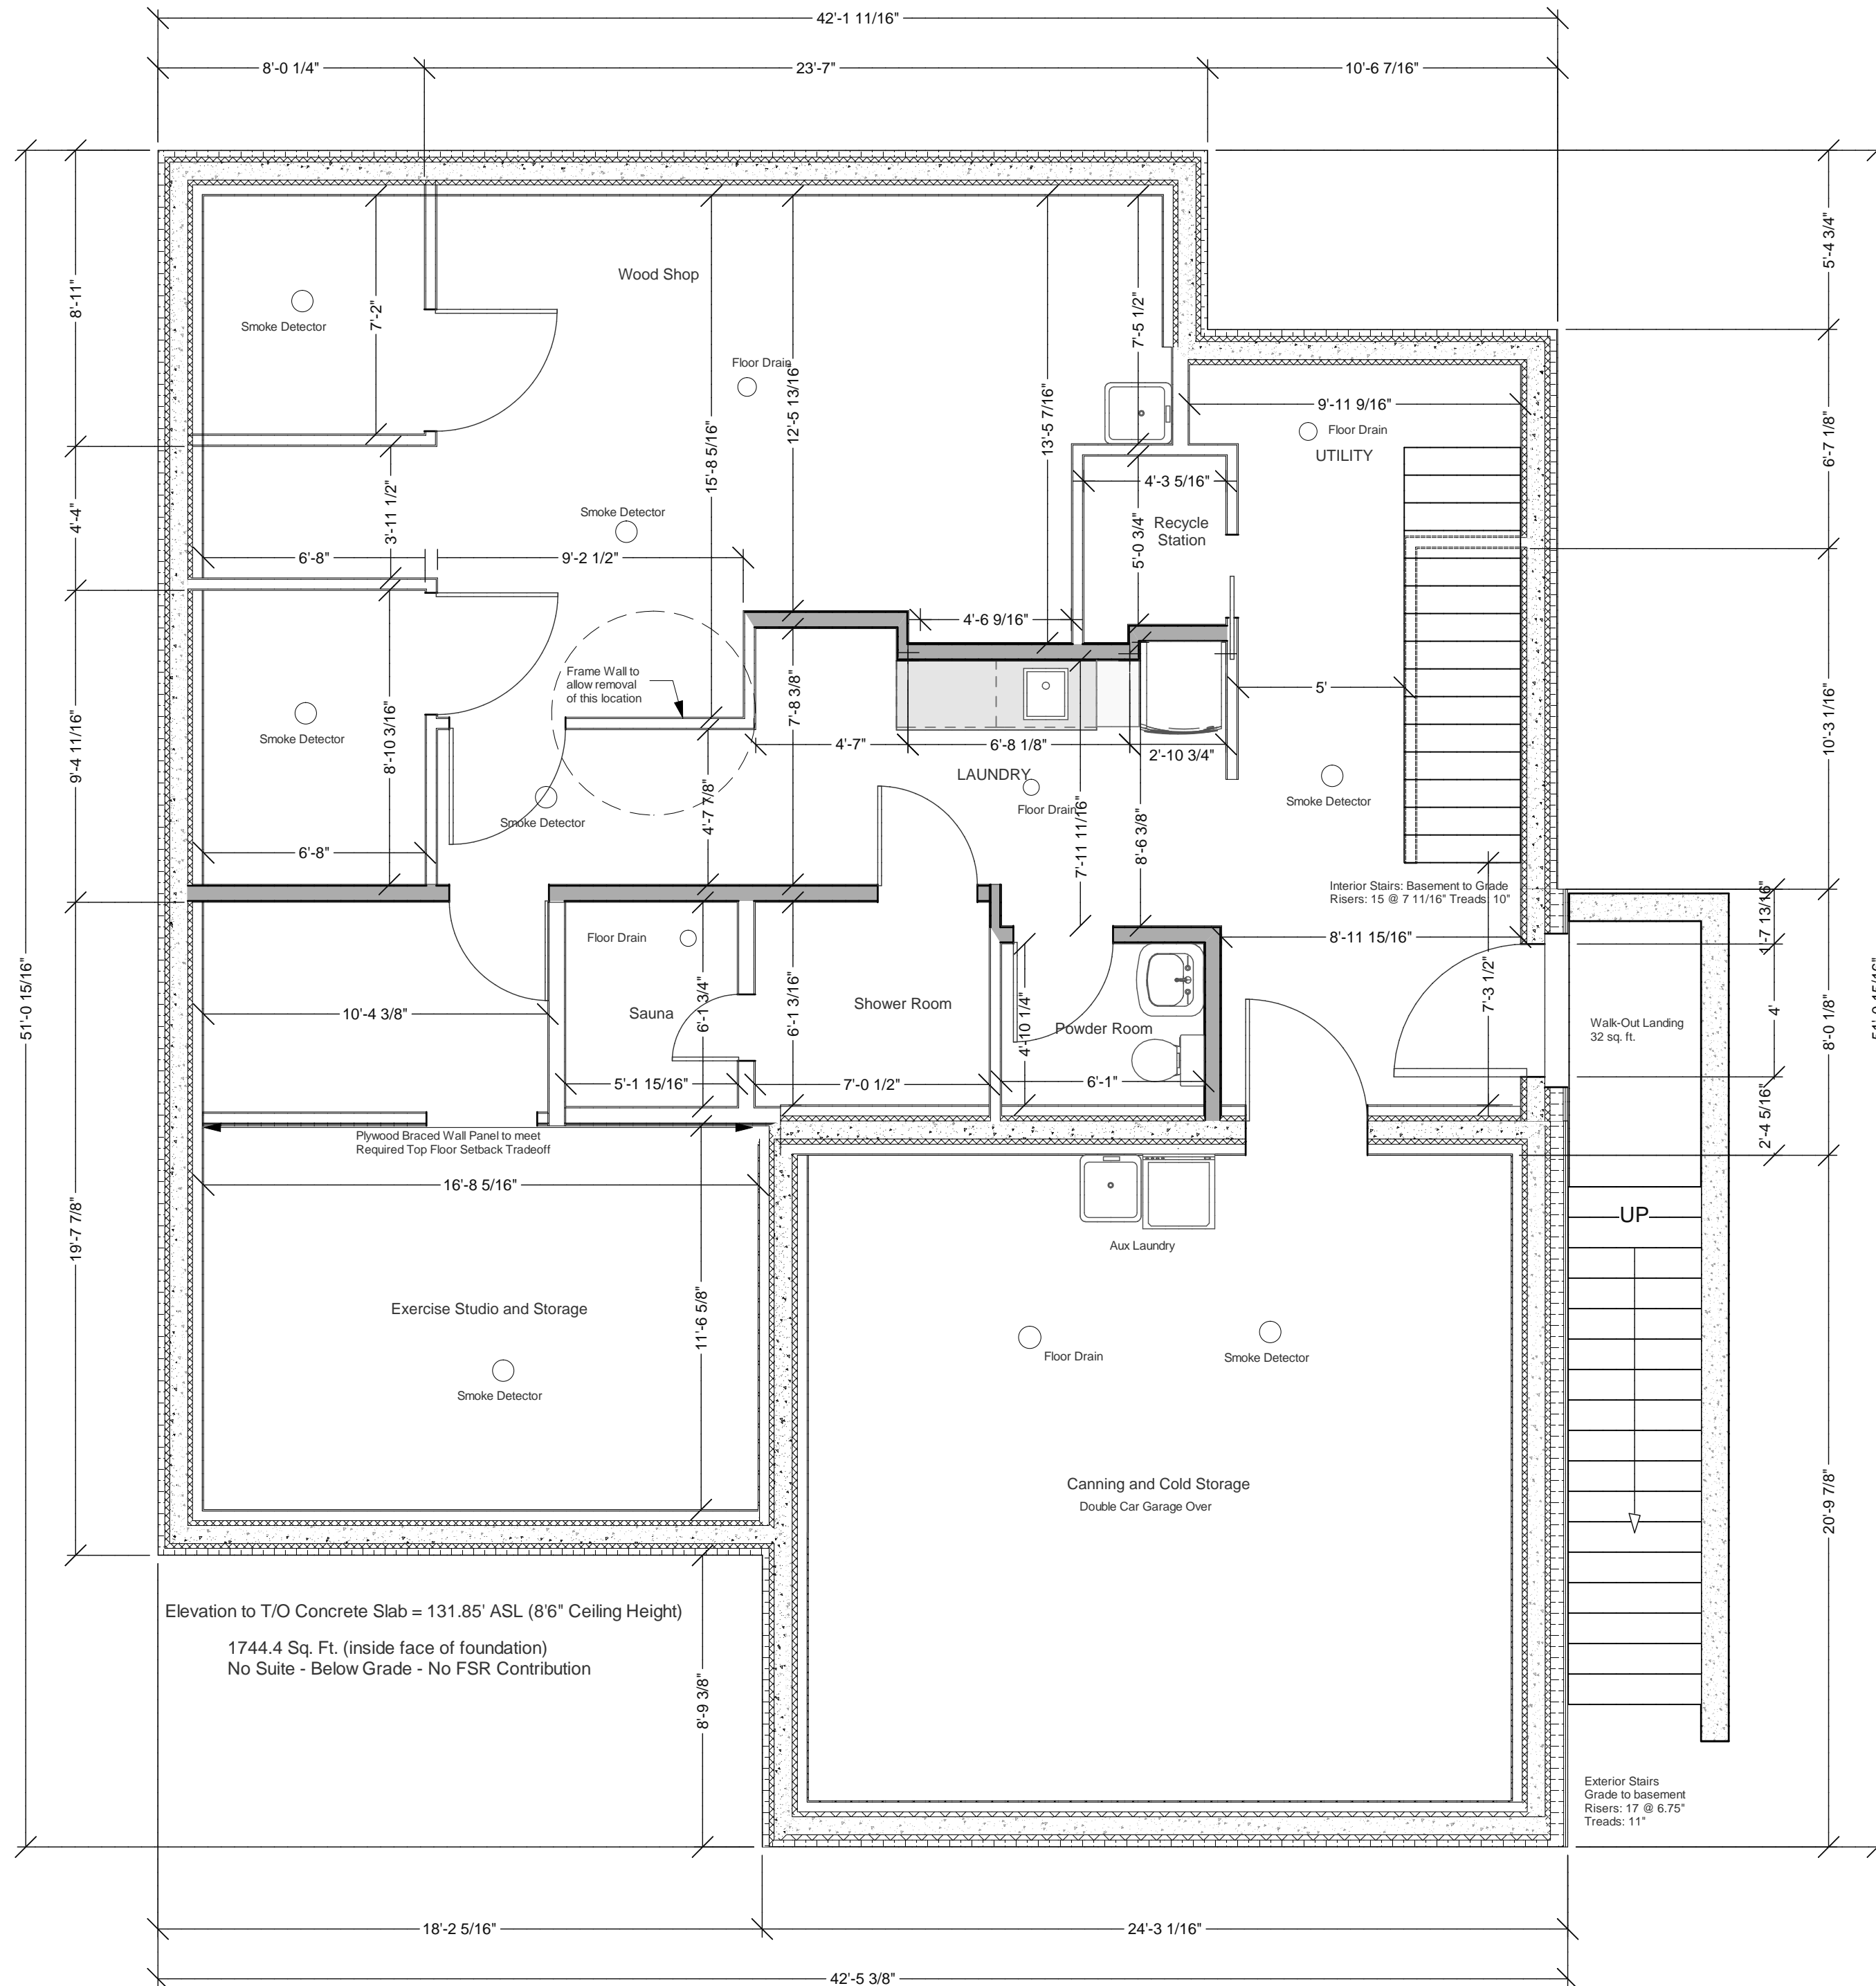

718-333 Brooksbank Ave Room 237
 North Vancouver, BC V7J 3V8
 Tel: 778-688-5807

Project Title
The Enclosure
 Pemberton Heights, North Vancouver - British Columbia

Drawing
Basement Floor Plan

Scale: 1/4" = 1'
 Date: February 5, 2014
 Drawn By: SW
 Dwg. #

A2