


No.	Date	Issue
A	September 22, 2013	For Comment
B	November 15, 2013	For Comment/Markup
C	November 21, 2013	For Comment/Markup
1	March 24, 2014	Issued For Building Permit App.

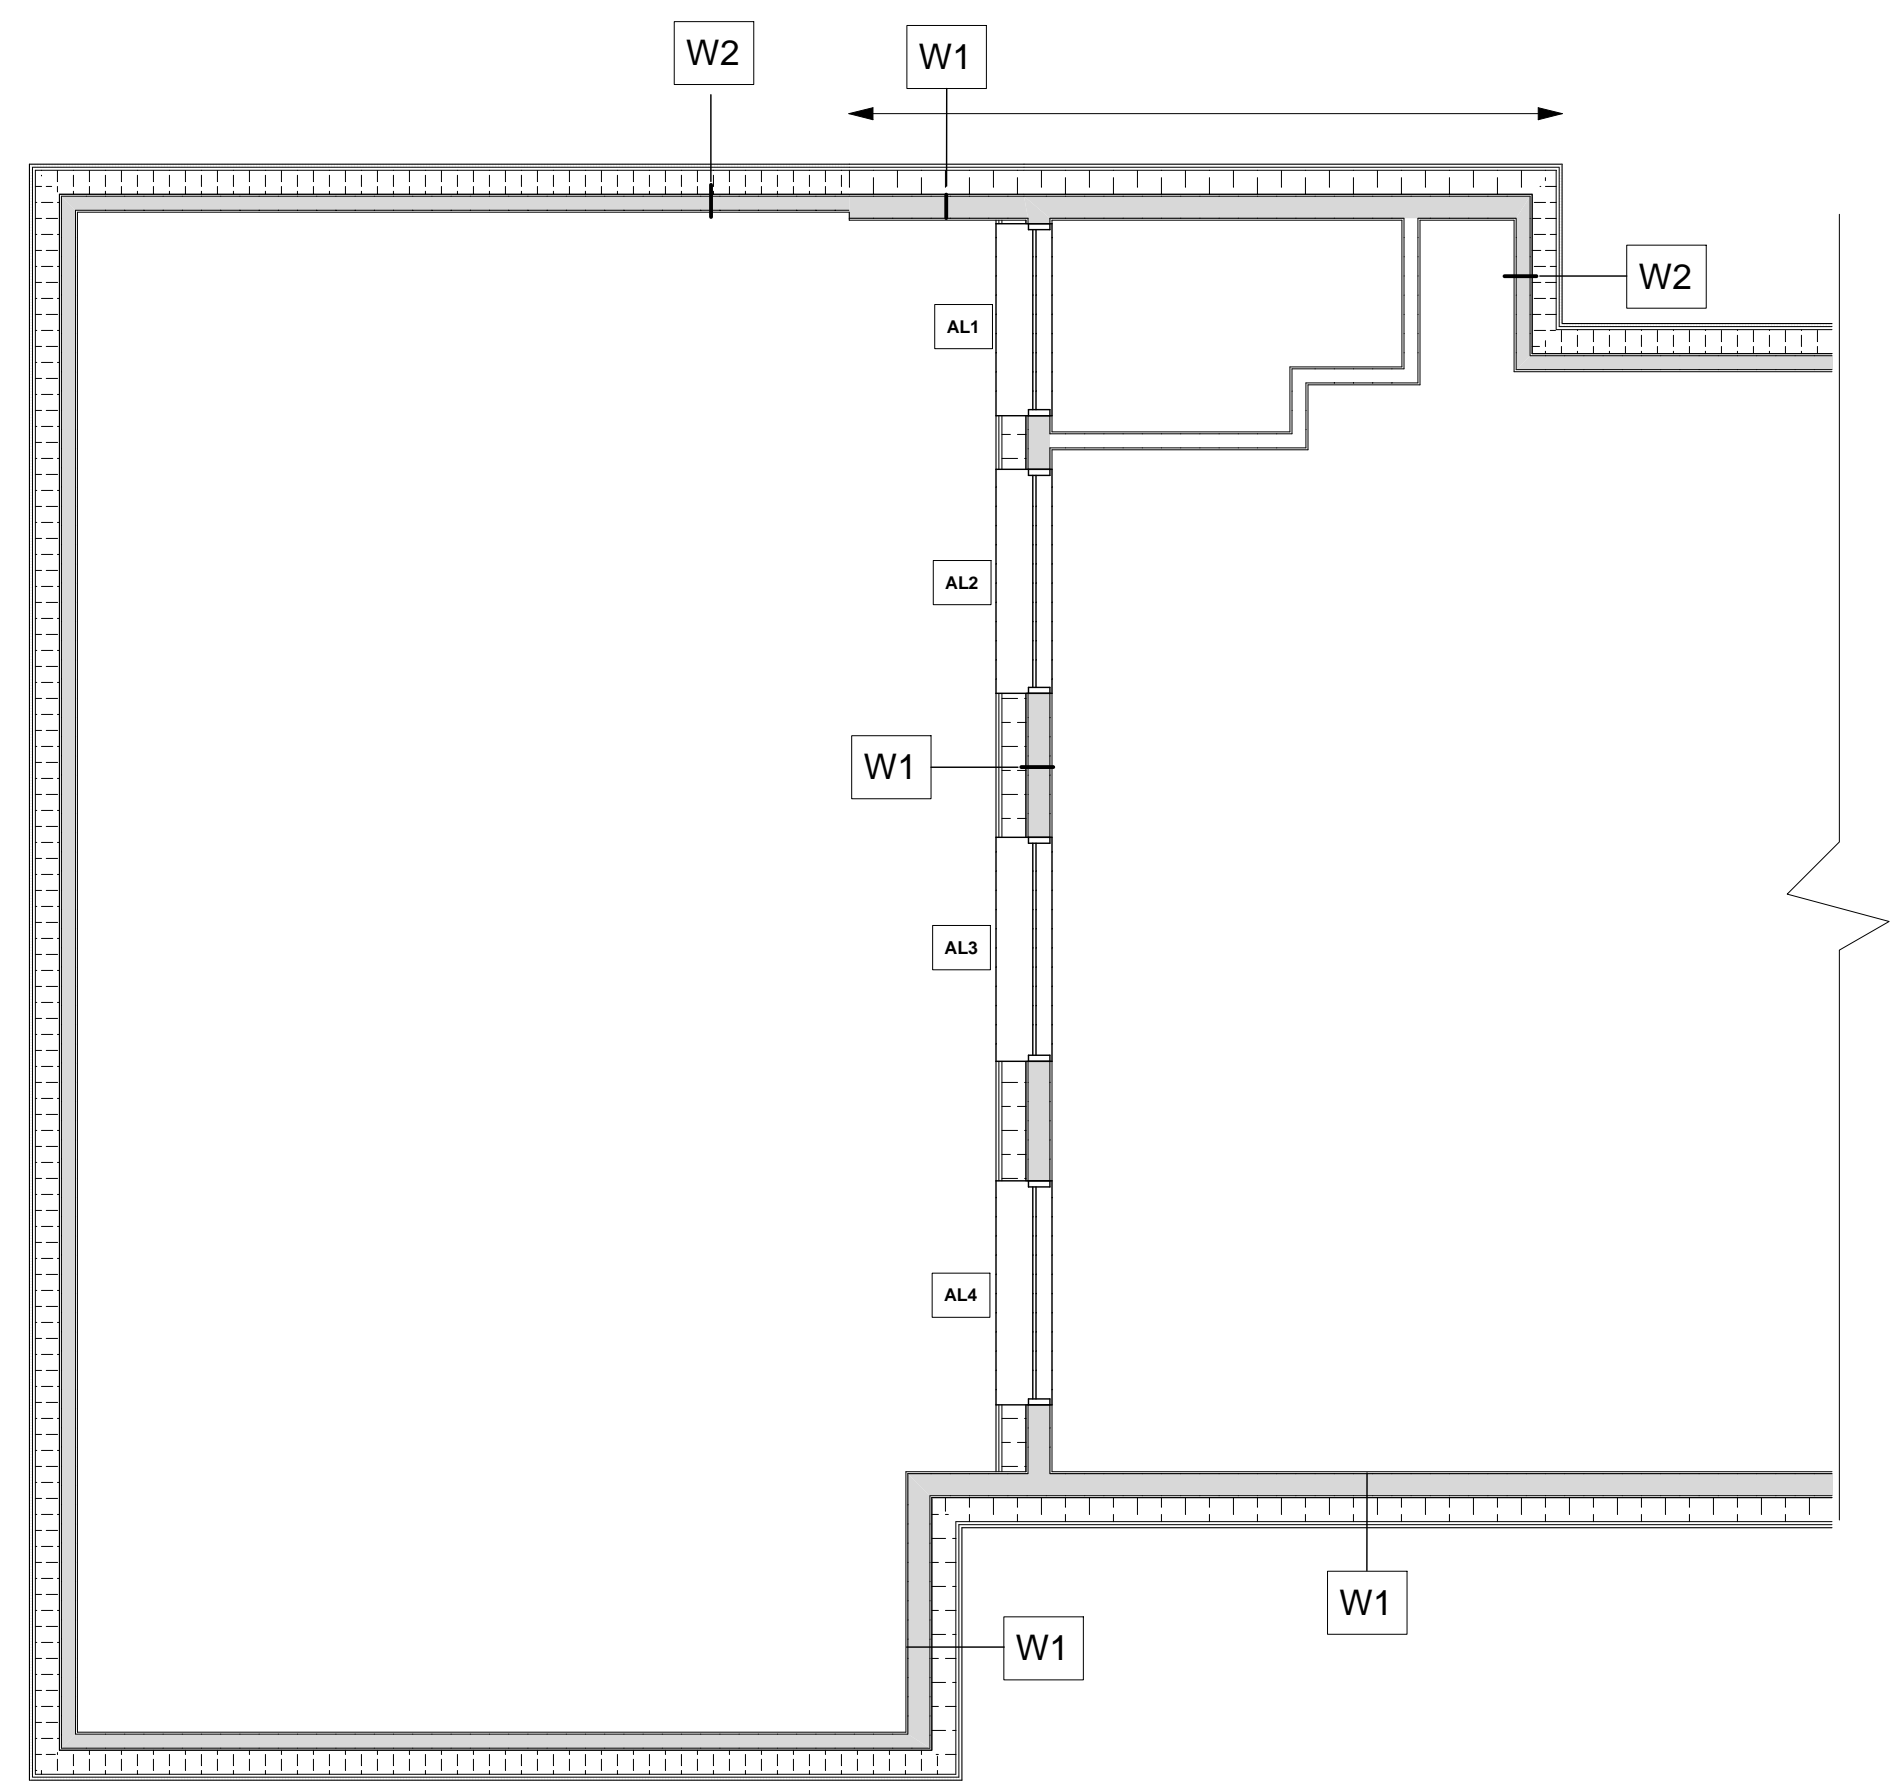

Exterior Attic walls framed to roof deck (Typ.)

Wood Lintel Schedule			
#	Size	Notes	Length
AL1	2-Ply 1-3/4" x 7-1/4" LVL	1 Jack and 1 King 2x6 Stud, Each End	5' 2"
AL2	2-Ply 1-3/4" x 7-1/4" LVL	1 Jack and 1 King 2x6 Stud, Each End	5' 2"
AL3	2-Ply 1-3/4" x 7-1/4" LVL	1 Jack and 1 King 2x6 Stud, Each End	5' 2"
AL4	2-Ply 1-3/4" x 7-1/4" LVL	1 Jack and 1 King 2x6 Stud, Each End	4' 6"

Exterior Wall Schedule	
Type	Framing Members
W1	2x6 Wood Studs @ 16" O.C.
W2	2x4 Wood Studs @ 16" O.C.



718-333 Brooksbank Ave Room 237
 North Vancouver, BC V7J 3V8
 Tel: 778-688-5807

Project Title	
<u>The Enclosure</u>	
<small>Pemberton Heights, North Vancouver - British Columbia</small>	
Drawing	
<u>Clerestory Framing Plan</u>	
Scale: 1/4" = 1'	Dwg. #
Date: March 24, 2014	S5
Drawn By: SW	