


No.	Date	Issue
A	October 15, 2013	For Comment
1	November 17, 2013	For Development Variance Application
2	January 21, 2014	For Building Permit Application

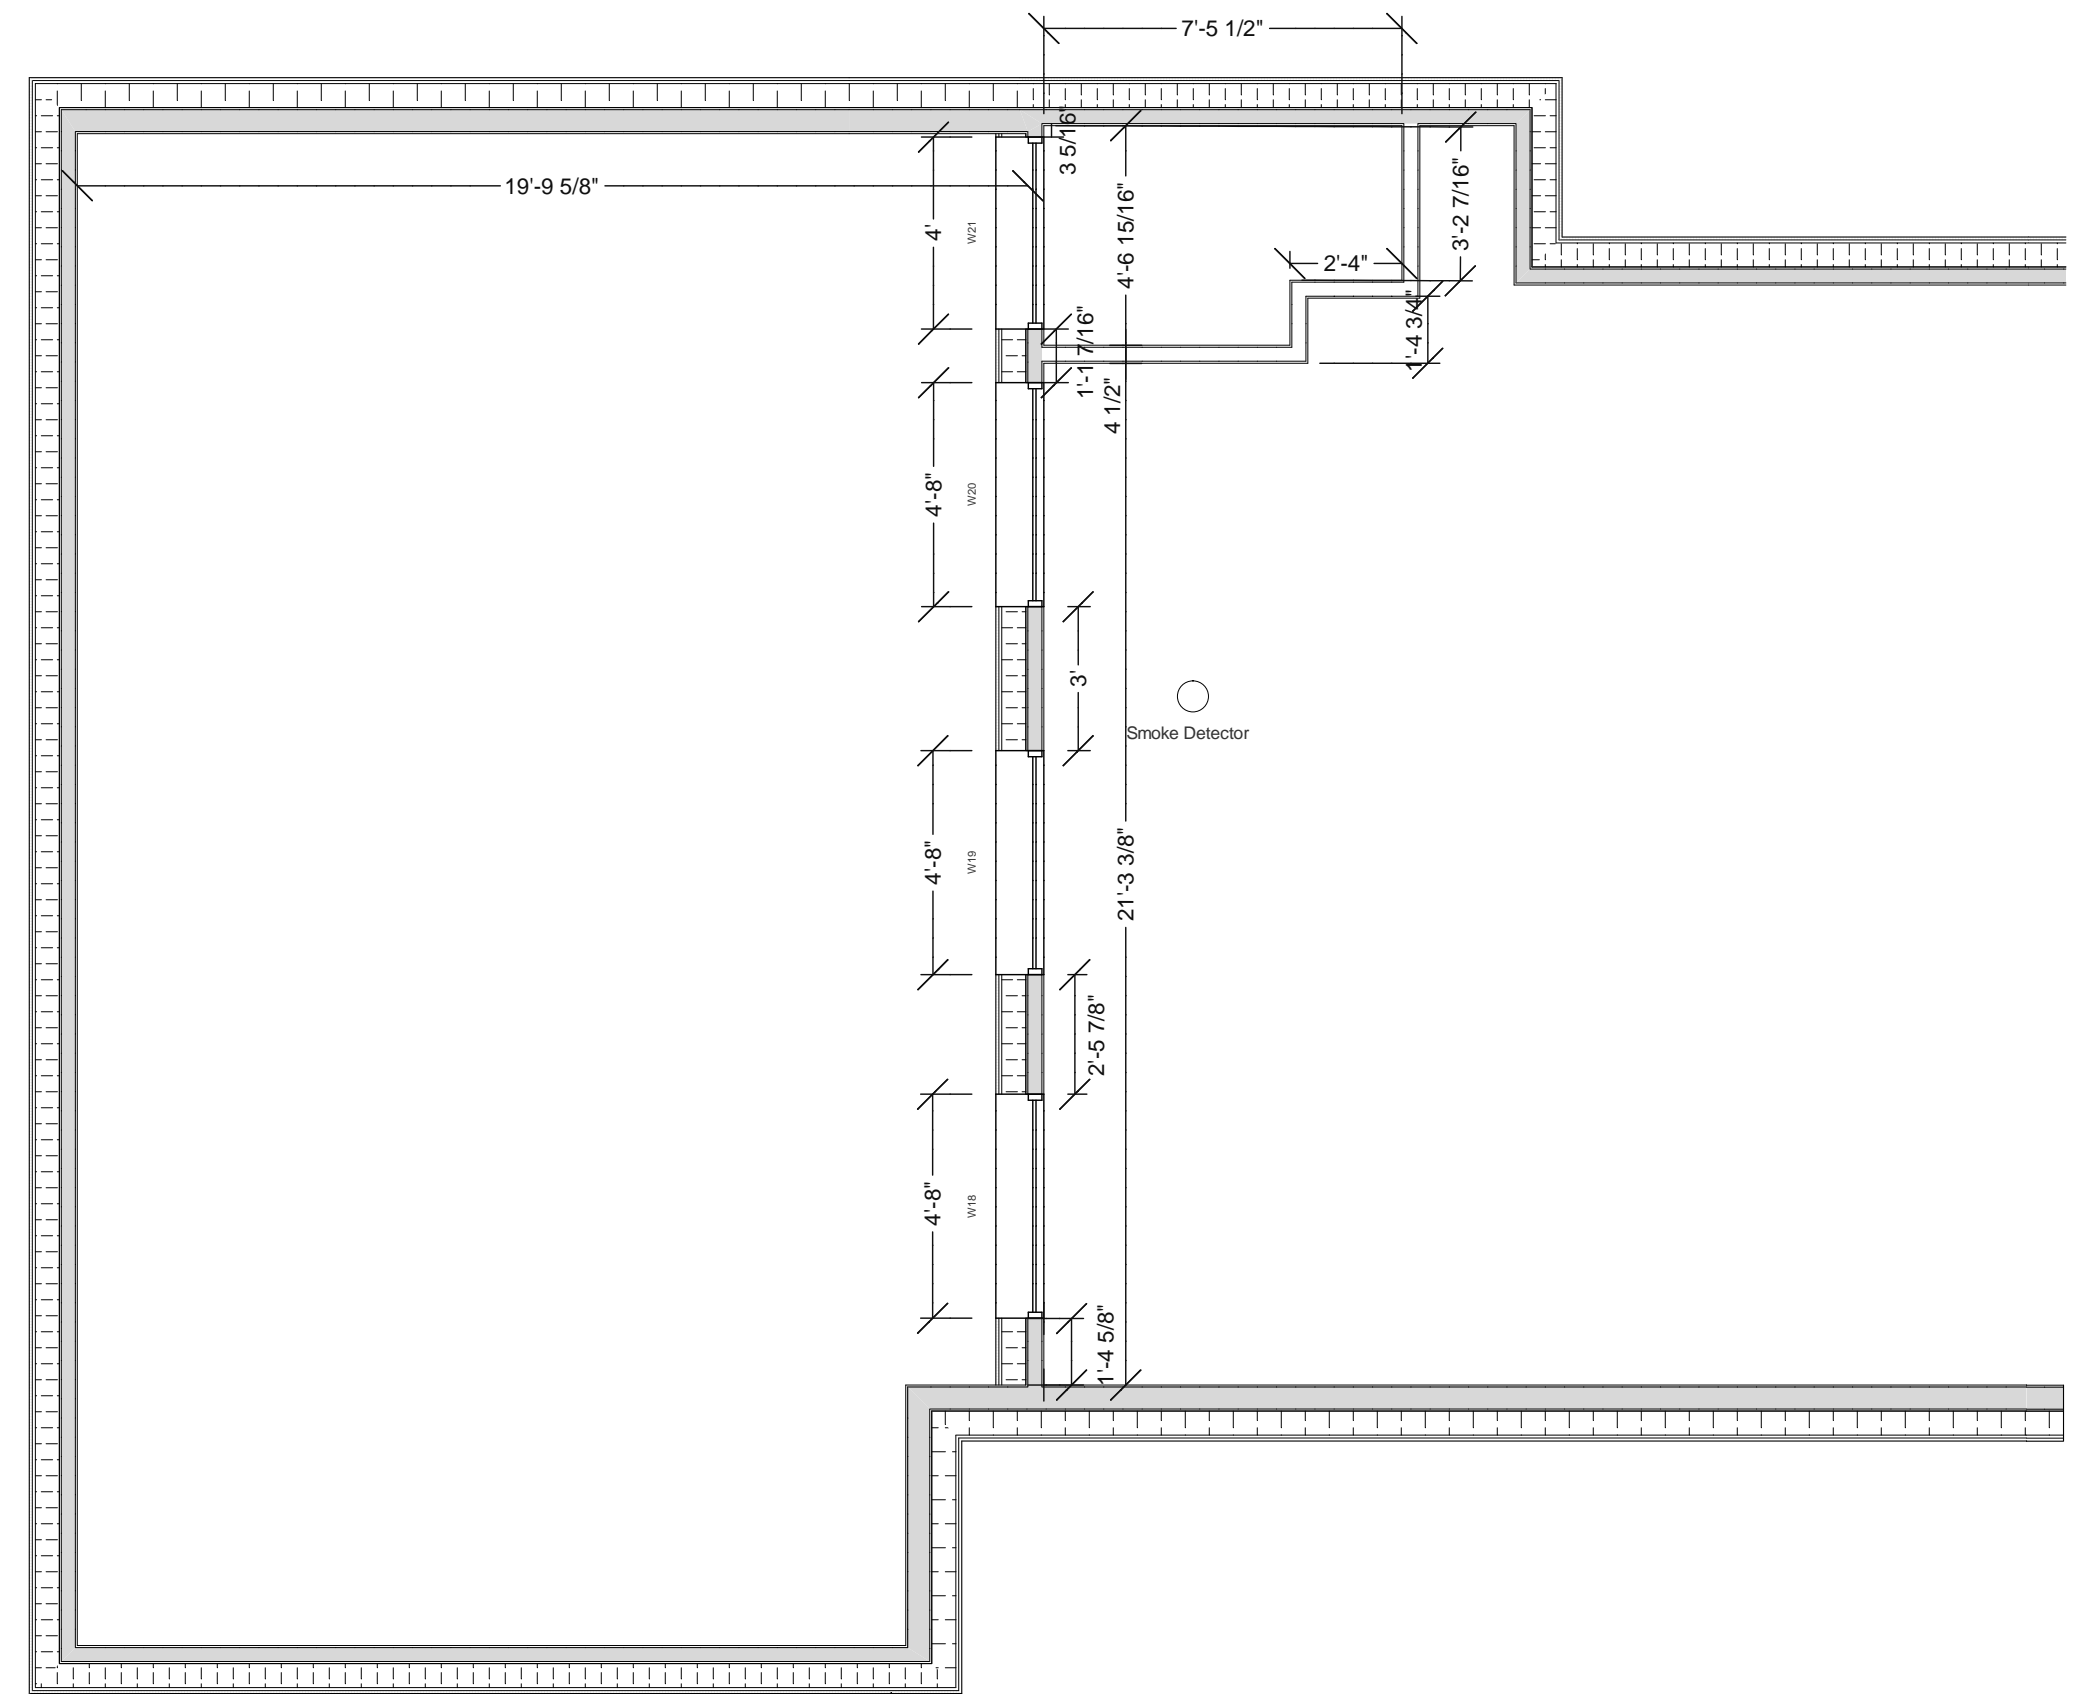

Exterior wall framed to roof assembly (Typ.)



718-333 Brooksbank Ave Room 237  
 North Vancouver, BC V7J 3V8  
 Tel: 778-688-5807

Project Title	
<b><u>The Enclosure</u></b>	
<small>Pemberton Heights, North Vancouver - British Columbia</small>	
Drawing	
<b><u>Clerestory Plan</u></b>	
Scale: 1/4" = 1'	Dwg. #
Date: January 21, 2014	<b>A5</b>
Drawn By: SW	