




1
A11
Clerestory Wall Scale: 1" = 1'
 - Truss Insulation not shown for clarity
 - Single Top Plate above lintels + Beveled plate
 - Beam exposed in upper hallway
 - South roof vents into bottom capillary break of clerestory wall

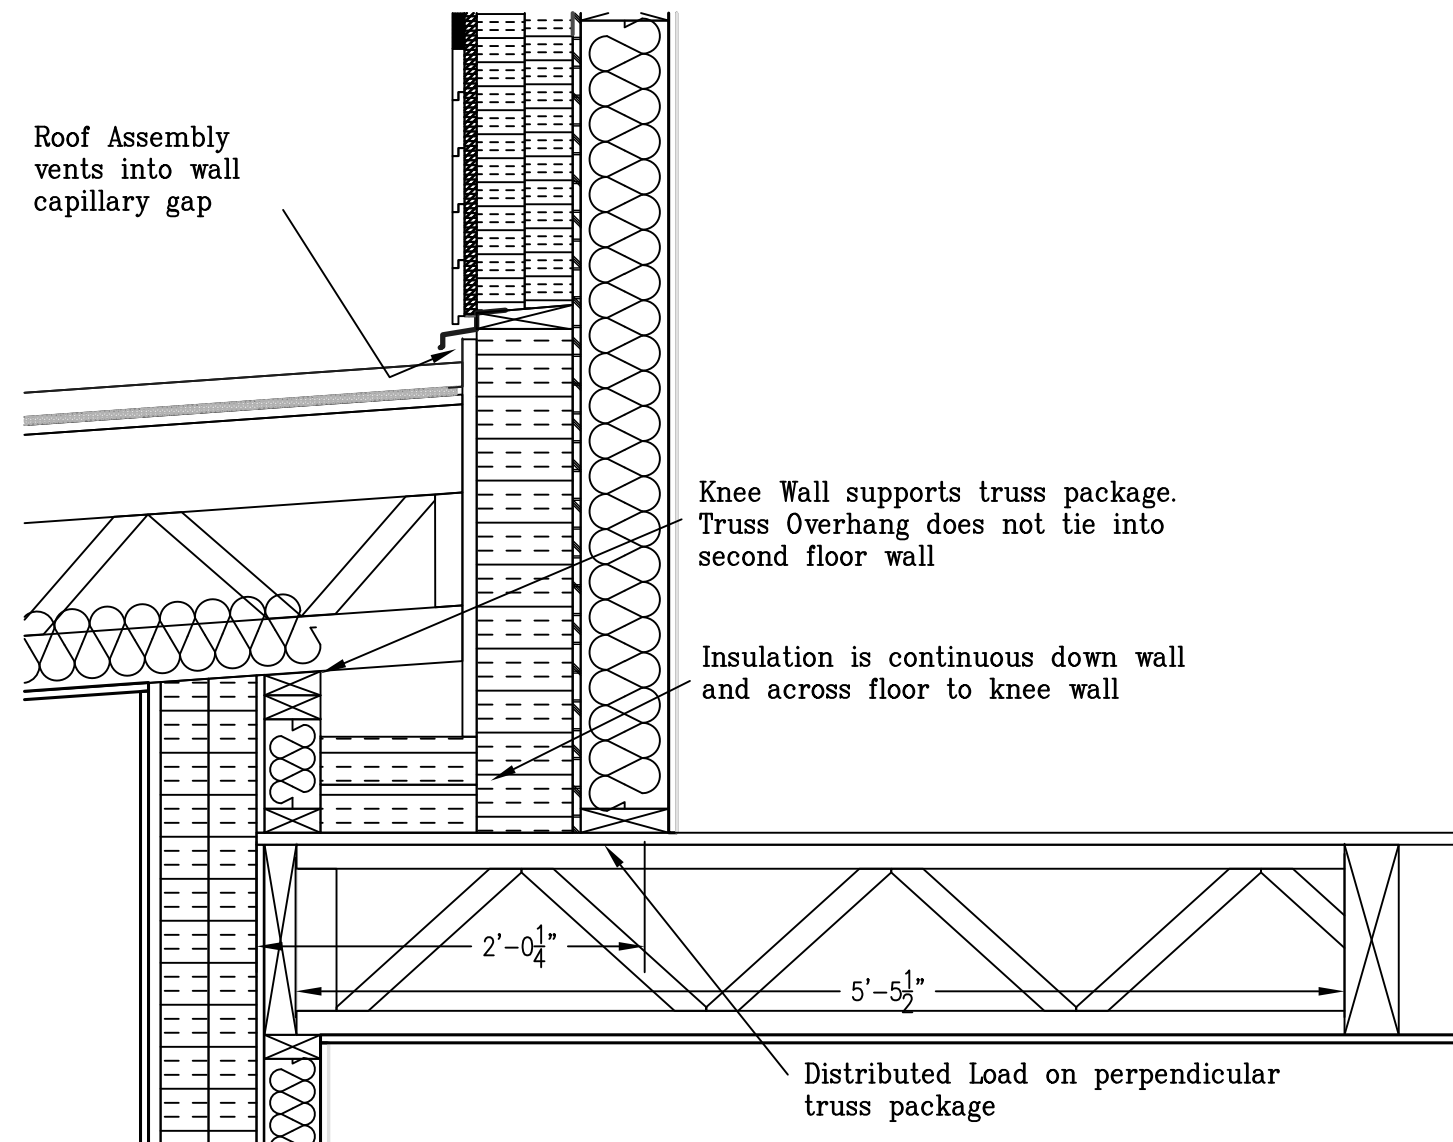

2
A11
Second Floor Setback West Garage Scale: 1" = 1'

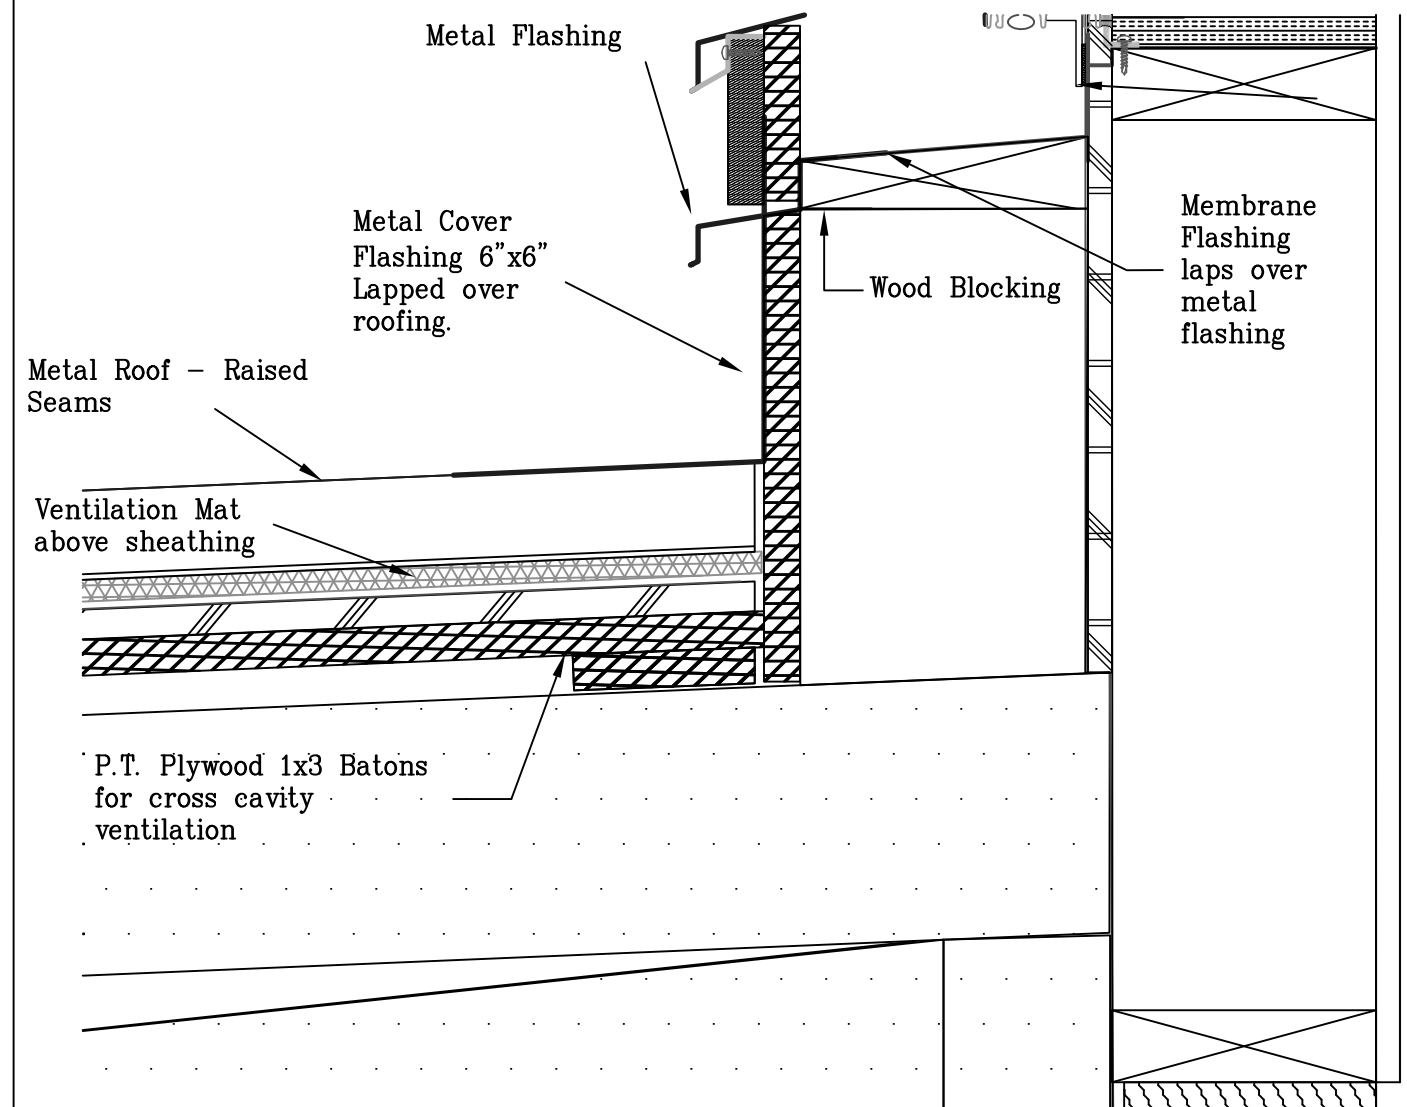

3
A11
**Roof to Wall Ventilation (Typ.) (Scale 3\"/>
 - Metal Cover Flashing attaches to front surface of capillary break furring strips
 - P&S Membrane transitions from 4\"/>**

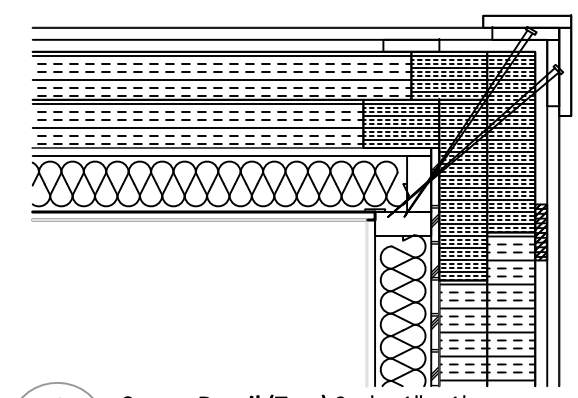

4
A11
Corner Detail (Typ.) Scale: 1" = 1'
 - Higher Density Mineral wool used for last 8-12\"/>

Project Title
The Enclosure
 Pemberton Heights, North Vancouver - British Columbia
 Drawing
Project Details - Sheet 2
Wall to Roof Interfaces

Scale:
 1" = 1'-0"
 Date:
 February 21, 2014
 Drawn By:
 SW
 Dwg. #:
A11

No.	Date	Issue
A	Sept. 22, 2013	For Comment
B	Nov. 5, 2013	For Markup
C	Dec. 11, 2013	For Markup
1	Feb. 21, 2014	Issued for Building Permit Application